
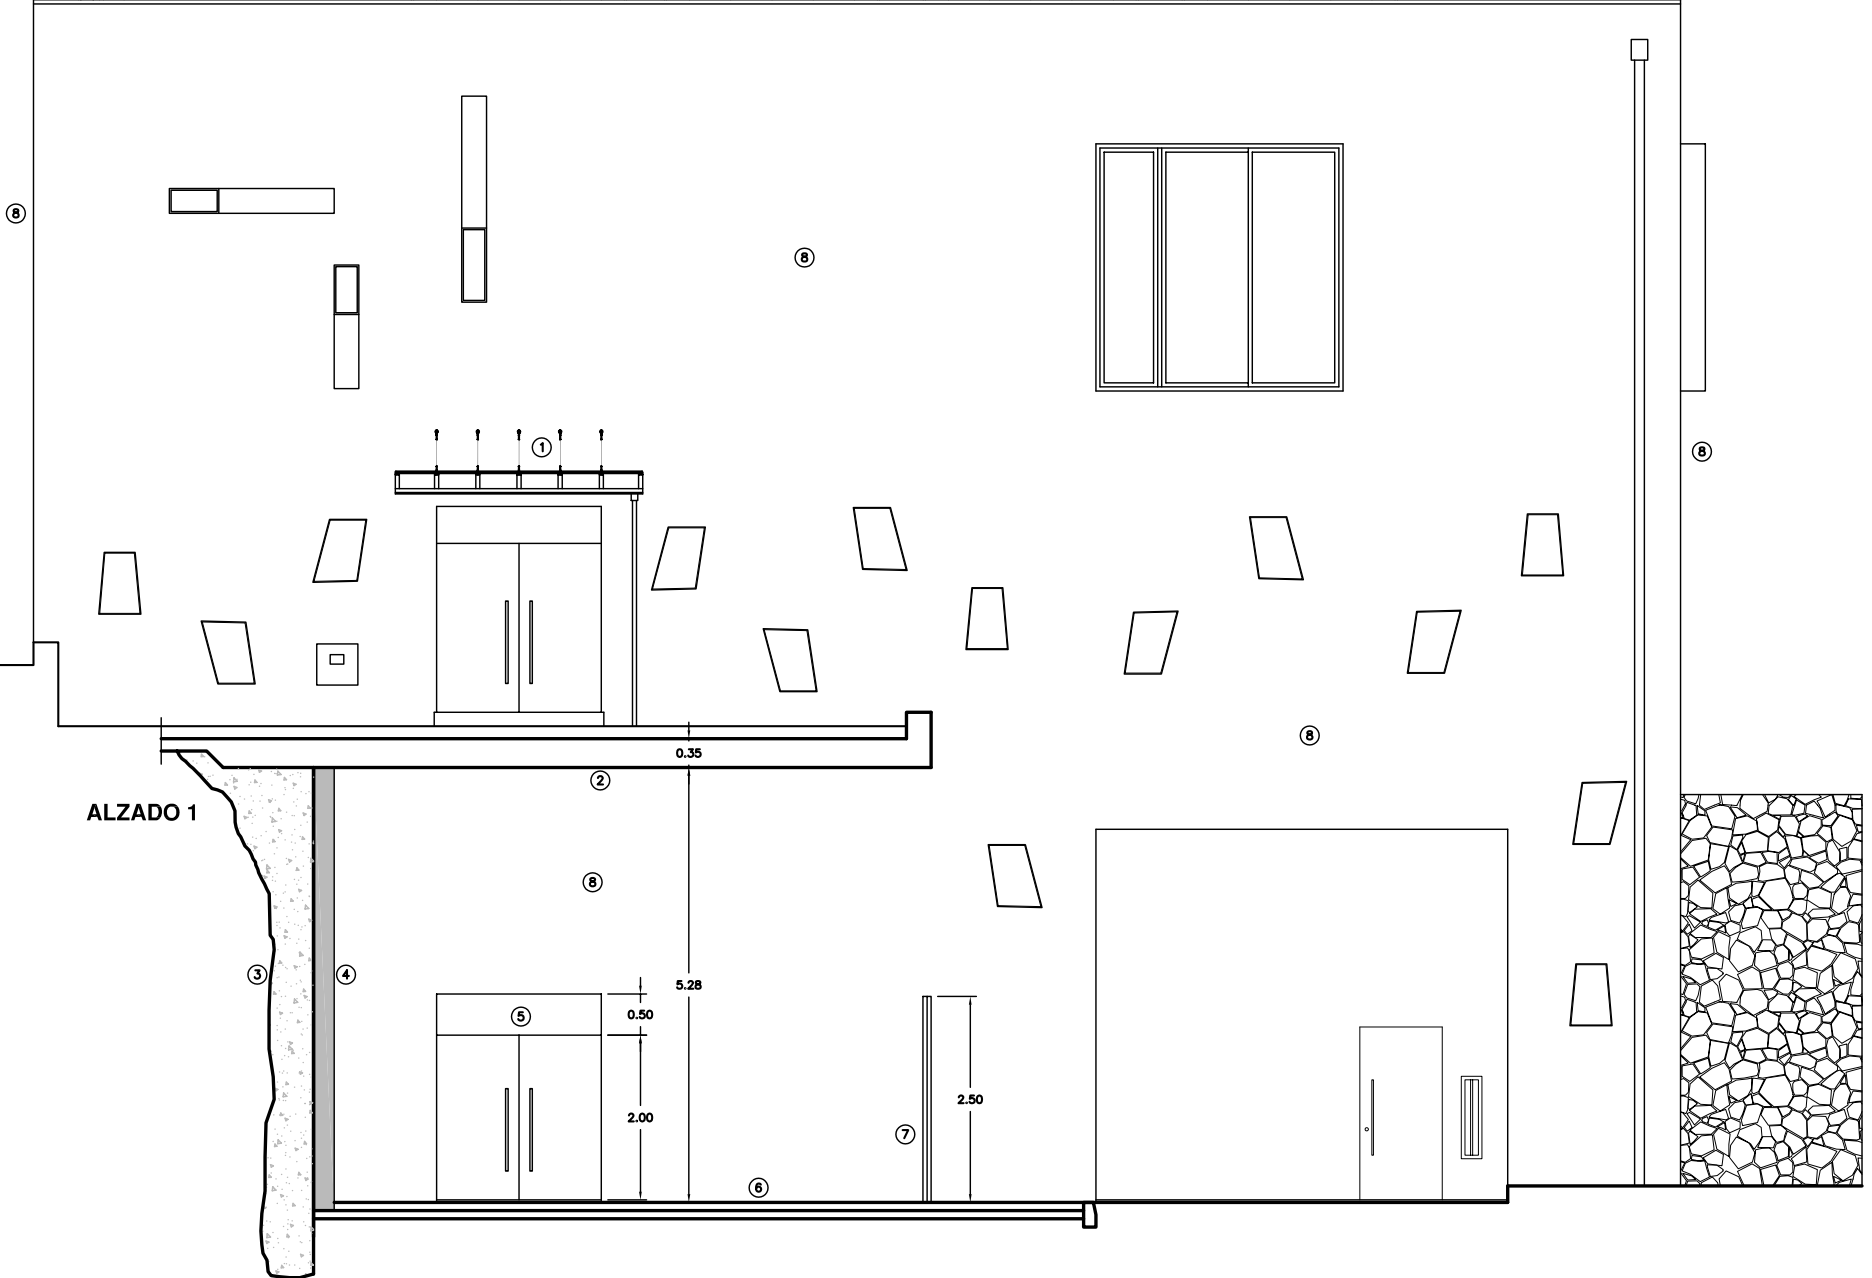


PLANTA
ALZADO
ALZADO

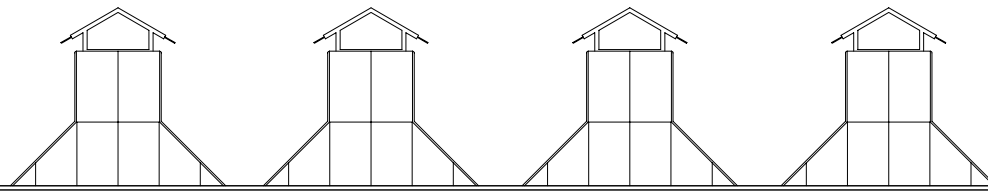

8

8

8

8

ALZADO 1

0.35

2

8

3

4

5

5.28
0.50
2.00

7

2.50

6

